


SITE PLAN - ADDITIONAL PROPERTY

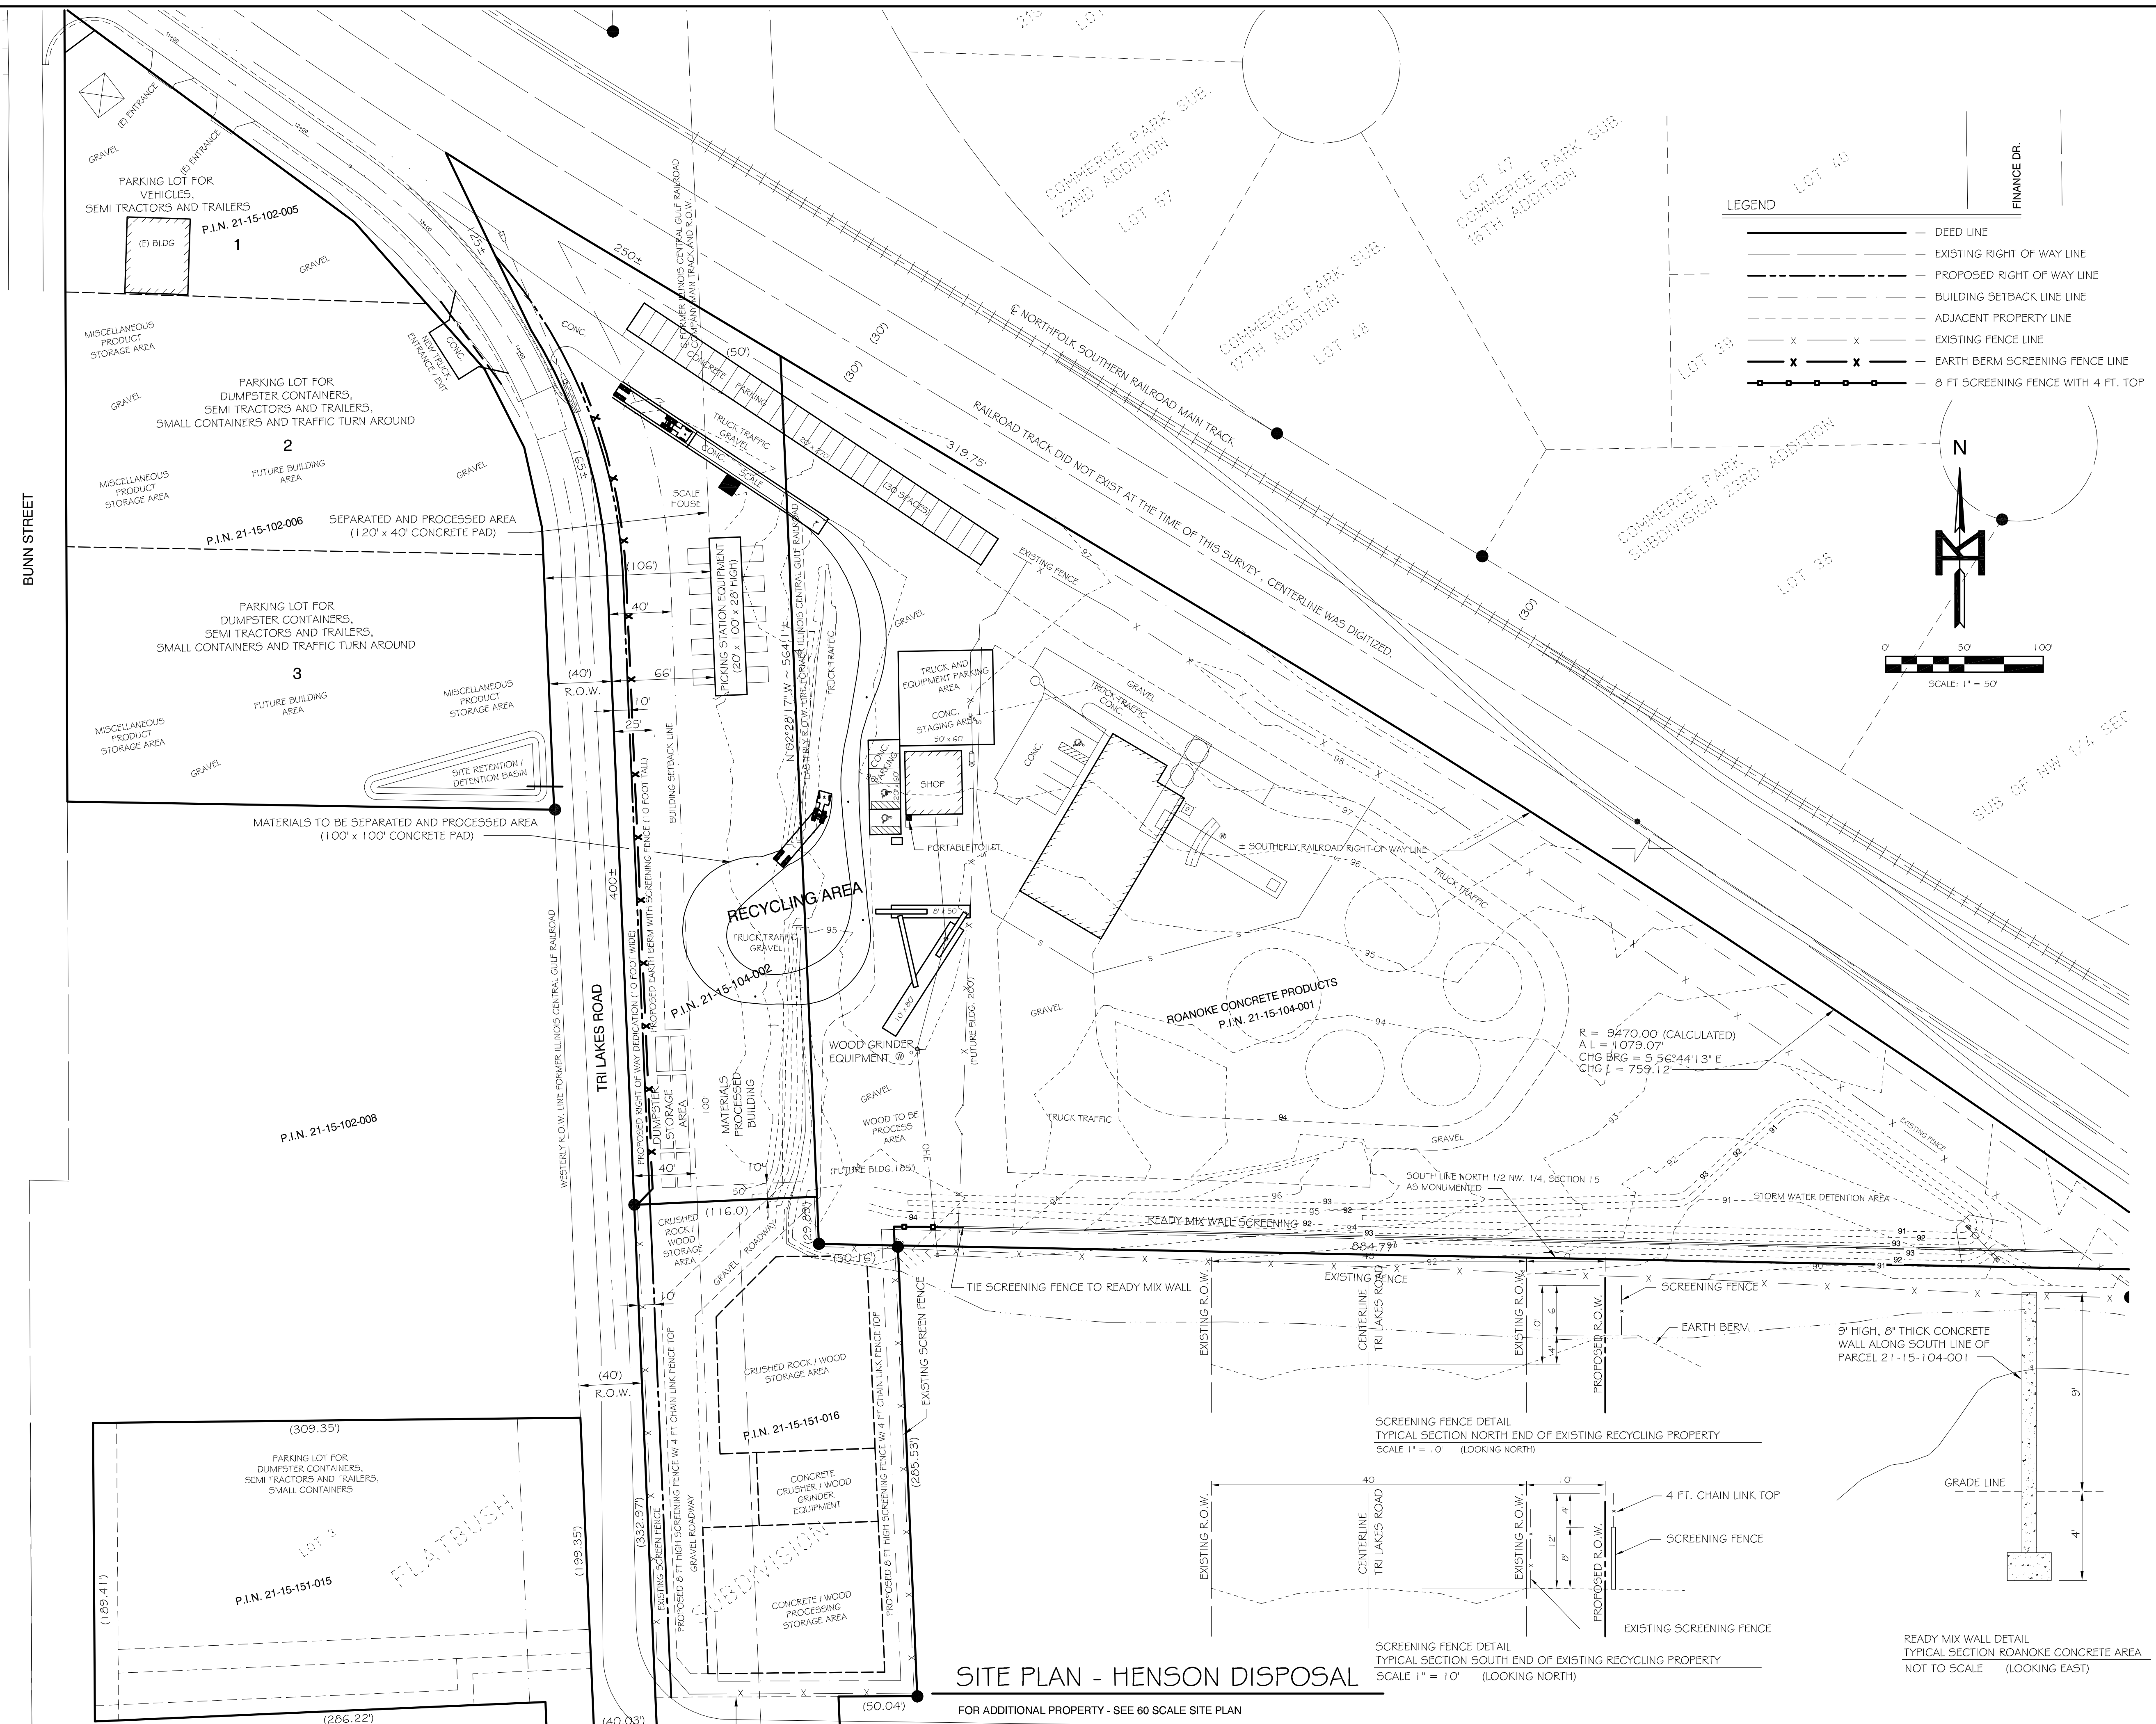

SITE PLAN - HENSON DISPOSAL

FOR ADDITIONAL PROPERTY - SEE 60 SCALE SITE PLAN

M MOHR & KERR ENGINEERING & LAND SURVEYING, P.C.
 7336 N. University Ave. Office: (309) 692-8500
 Peoria, Illinois 61614 Fax: (309) 692-8501
 www.mohrandkerr.com Professional Design Firm #184.005091

REV.	DATE	NATURE OF REVISION	CHECKED

FILE NAME: Z:\094113*SPECIAL-USE_KIRK_TRACT_094113.DWG

SURVEYED: MM/MP
 DRAWN: DEH
 CHECKED: SDK
 SCALE: 1" = 50'
 DATE: 02-24-14

CLIENT: TOM KIRK and TIM KIRK

HENSON DISPOSAL RECYCLING CENTER REGIONAL POLLUTION CONTROL FACILITY

TITLE: HENSON DISPOSAL RECYCLING CENTER REGIONAL POLLUTION CONTROL FACILITY

PROJECT NO. 09-113
 SHEET 1 OF 1
 DRAWING NO. 1